


The below Floor Plan is not to scale and is only an approximate guide as to the layout of the property.

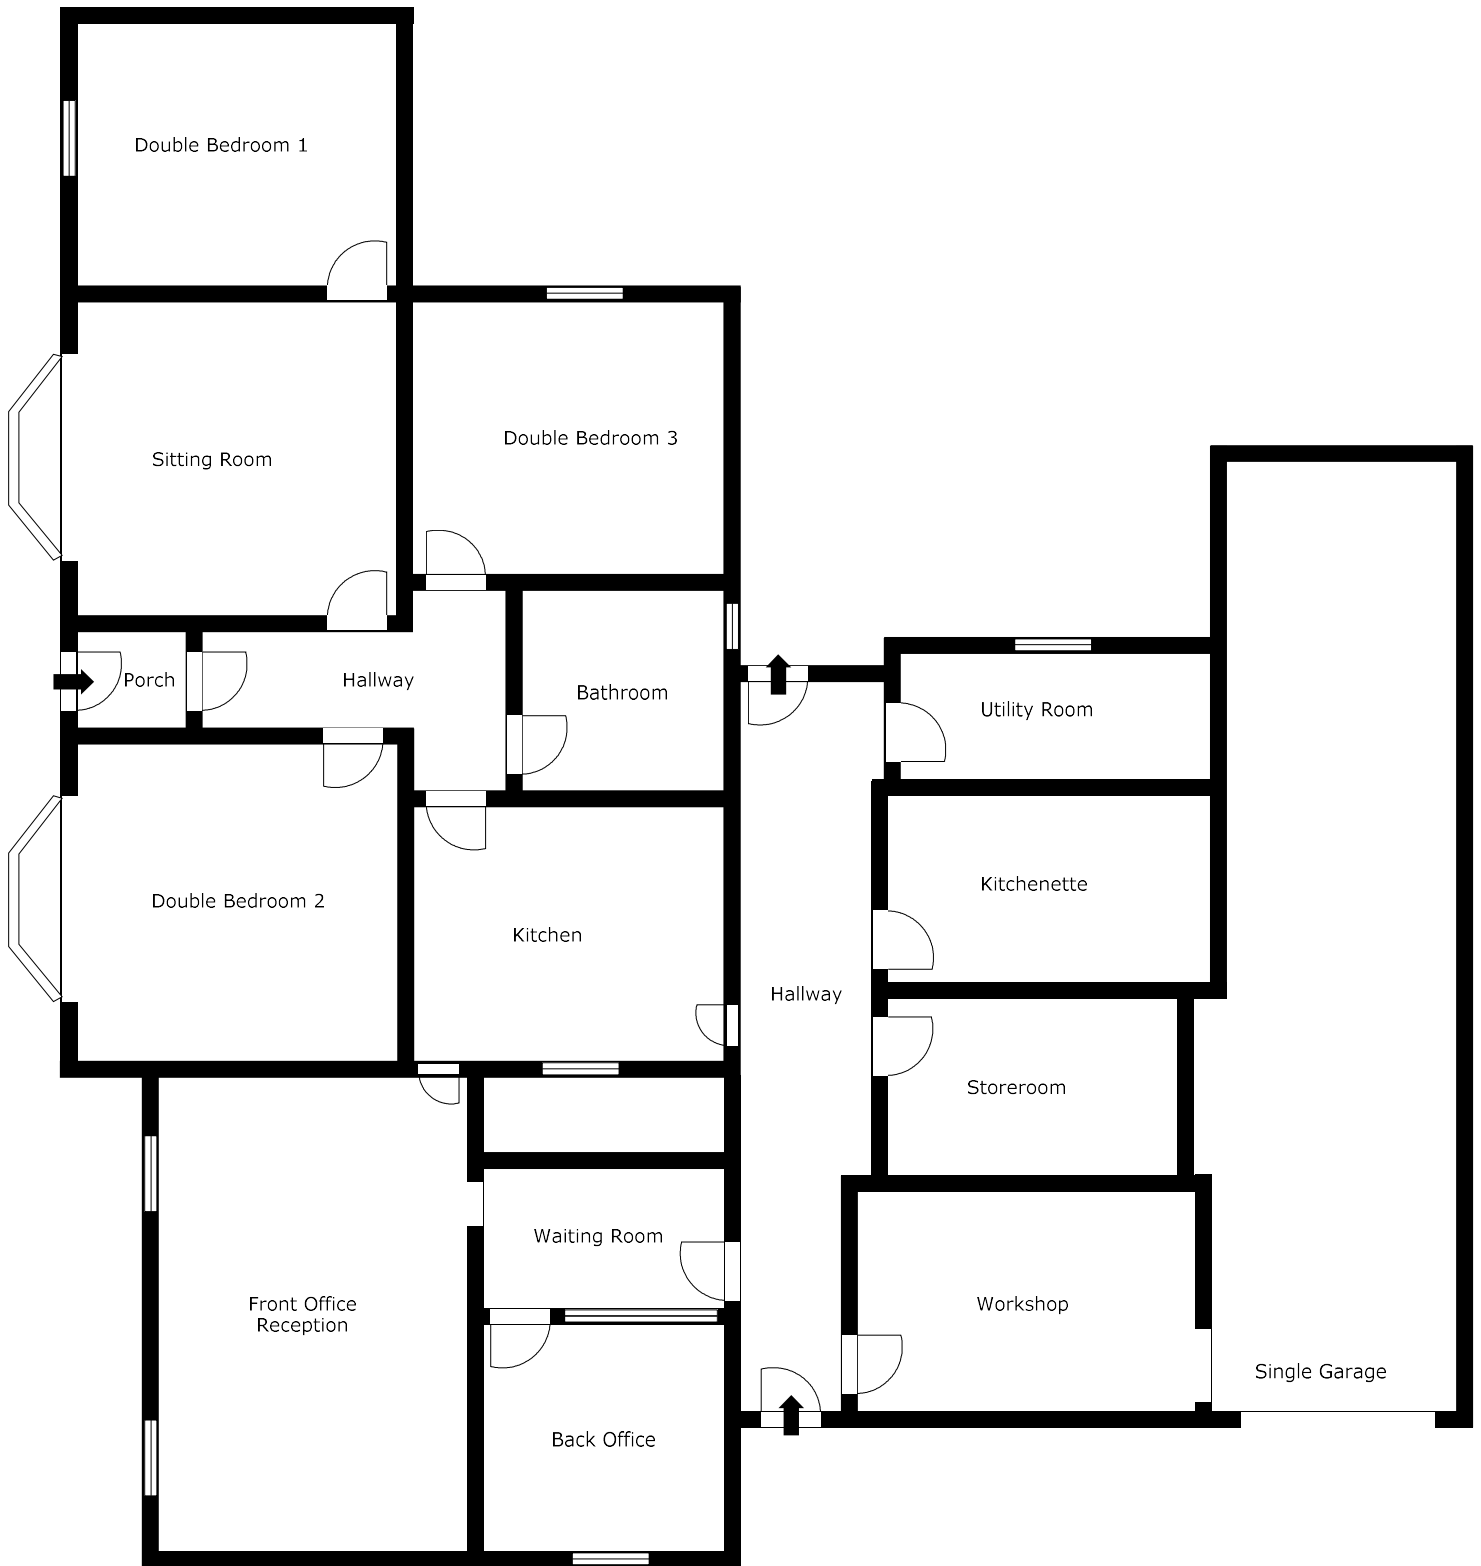

lornies
online 

Map Centre 439,726 1,111,670




Red Geordies

Stanewaa
Exnaboe

Laurel Bank

St Clair

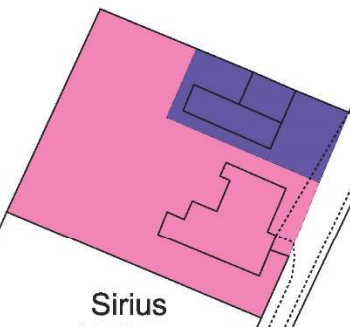

Sirius
Cottage



Ross Lornie & Co Ltd
Tel. 0131 555 0718
e. searches@lornies.co.uk

Sirius Cottage
Virkie
Shetland
ZE3 9JS

Scale: 1:1250 @A4
Drawn By: MK

Date: 27 Apr 20
Dwg no 138913