


The below Floor Plan is not to scale and is only an approximate guide as to the layout of the property.

Ground Floor

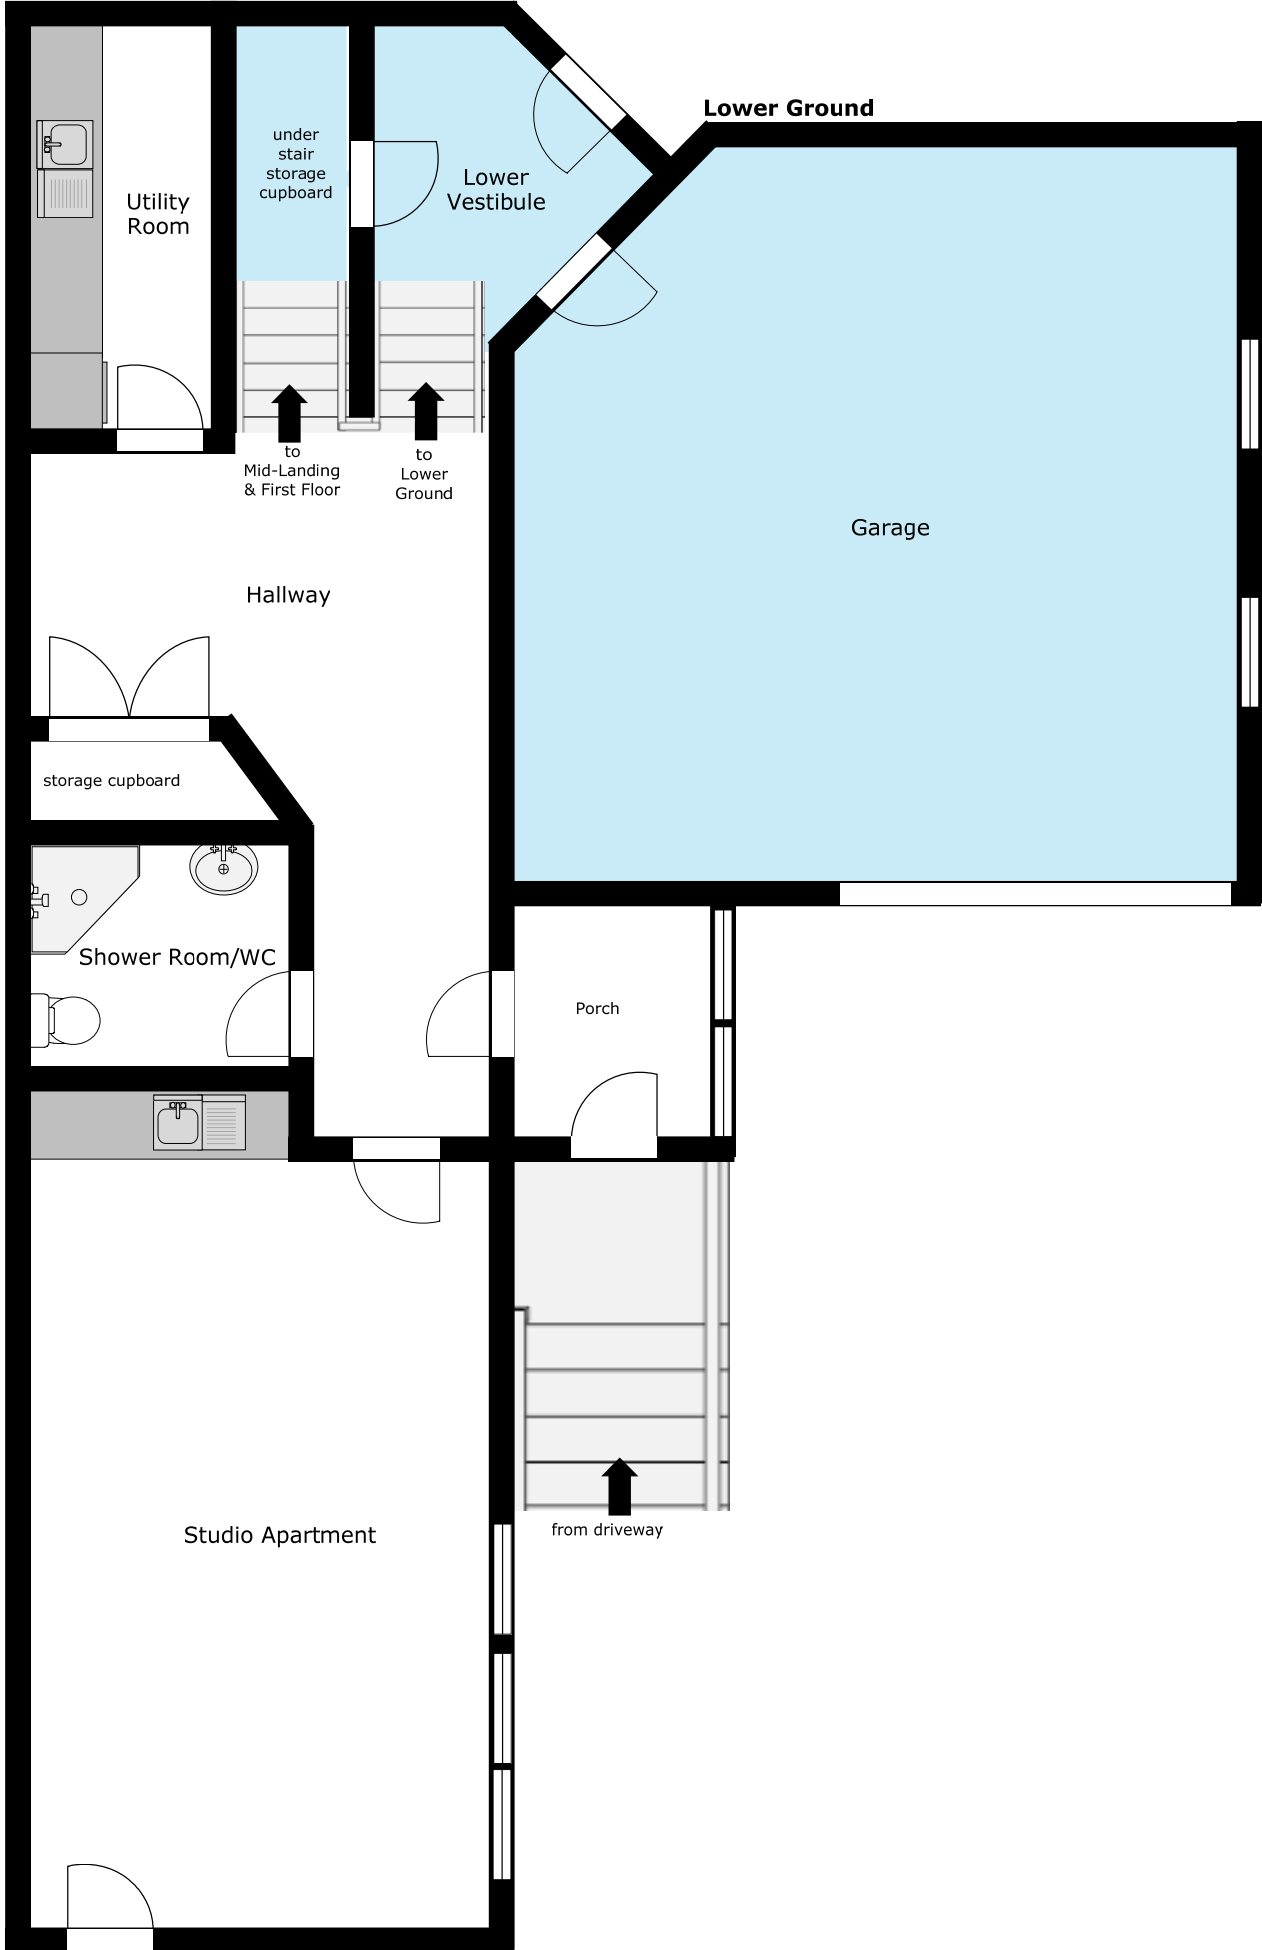

The below Floor Plan is not to scale and is only an approximate guide as to the layout of the property.

First Floor



The below Floor Plan is not to scale and is only an approximate guide as to the layout of the property.

Second Floor

