



The below Floor Plan is not to scale and is only an approximate guide as to the layout of the property.

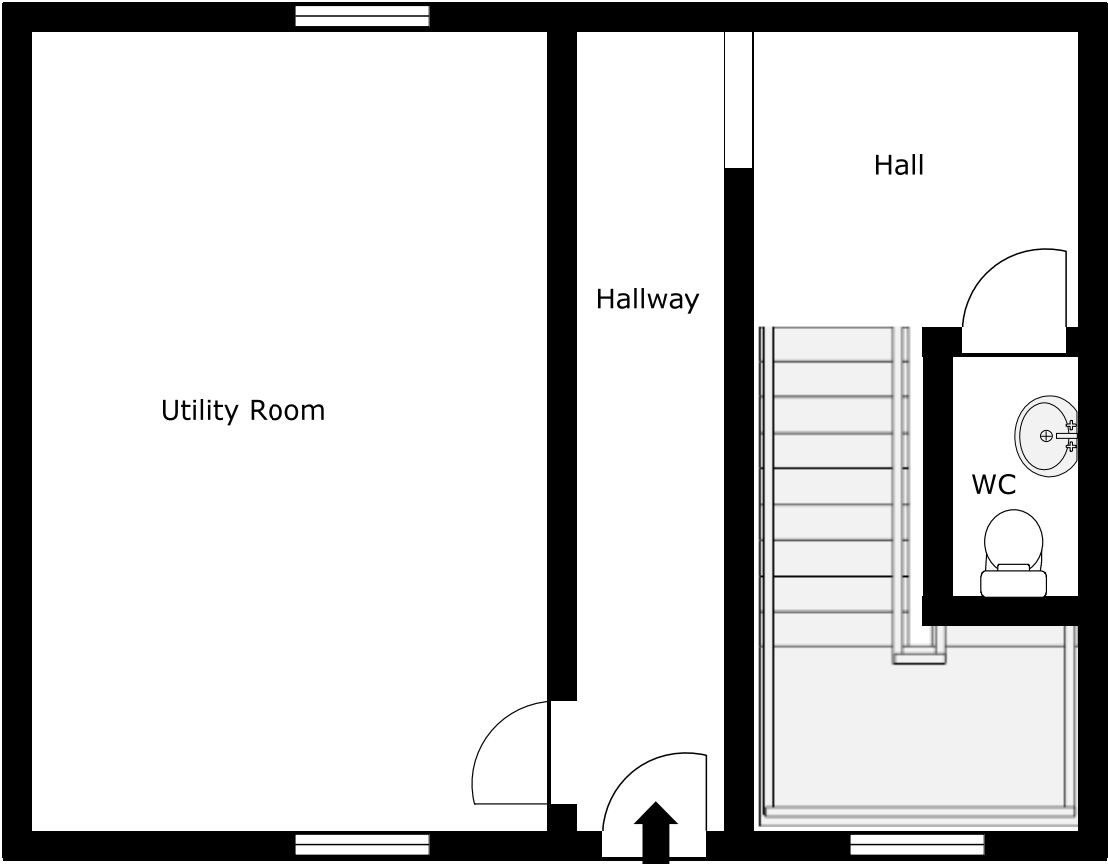

Ground Floor - Church Road

The below Floor Plan is not to scale and is only an approximate guide as to the layout of the property.

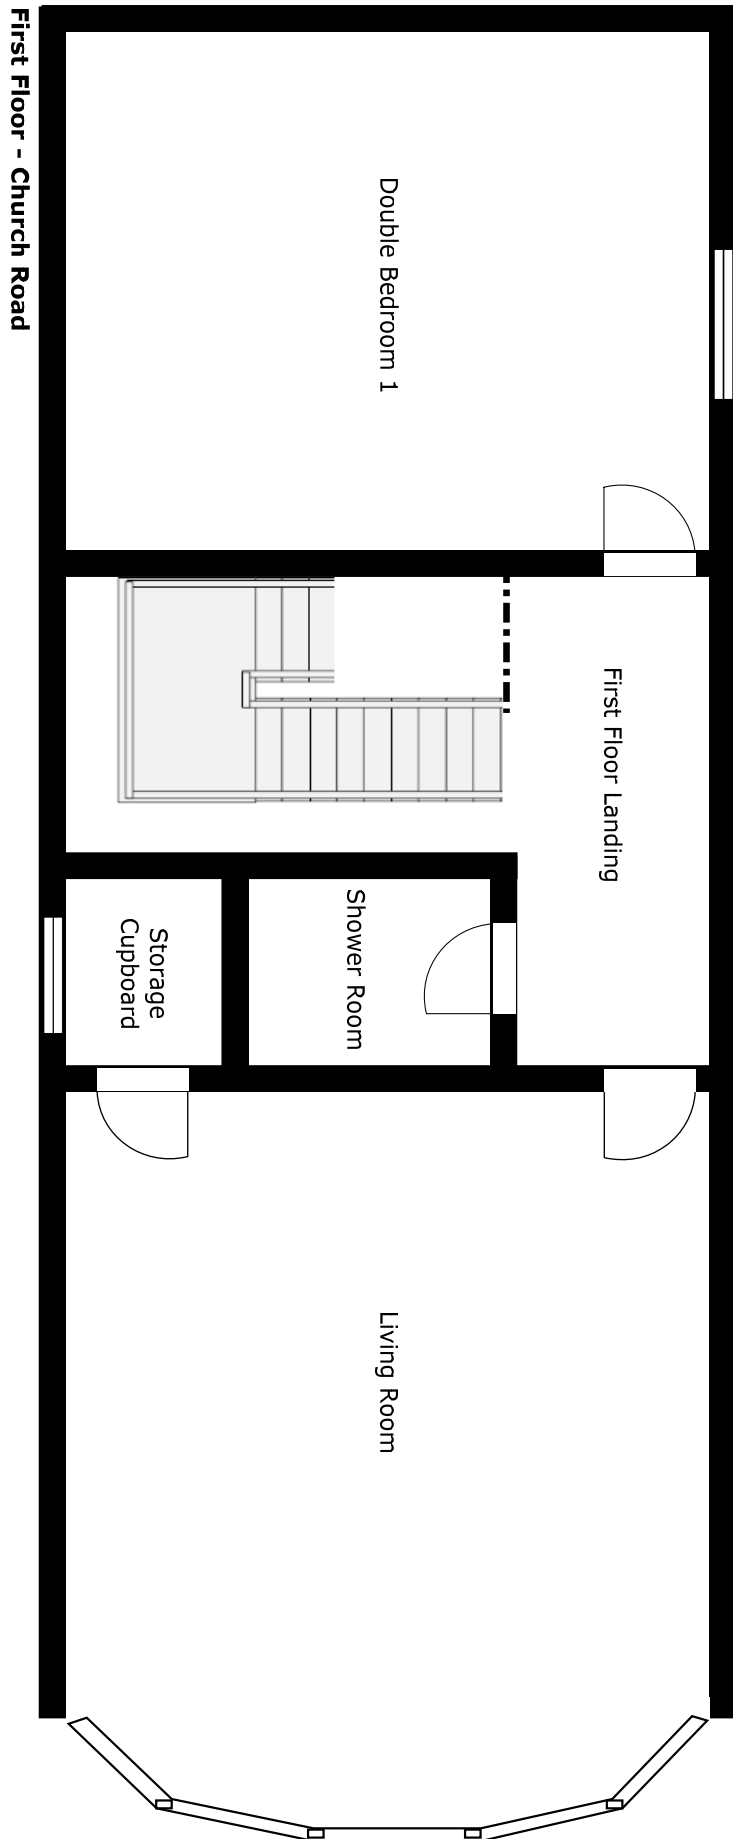

The below Floor Plan is not to scale and is only an approximate guide as to the layout of the property.

